

FOR LEASE - 14402 Blanco Road
San Antonio, TX 78216



Available Suites:

Suite 100 - 2,711 SF

Suite 101 - 2,043 SF

Suite 102 - 1,639 SF

Base Rate: \$15.00 PSF + NNN's: \$8.00


For information please contact:
MICHAEL WEISS or NICK PRATER
210-342-4242

mike@4mrealty.com / nick@4mrealty.com

The information contained herein is furnished by sources deemed reliable, but is subject to verification by purchaser or tenant. 4M Realty Company assumes no responsibility and makes no guarantees, warranties or representations as to the completeness or accuracy thereof. The offering is made subject to errors, omissions, changes of price or condition, prior sale or lease, or withdrawal without notice.

4mrealty.com

FOR LEASE - 14402 Blanco Road
San Antonio, TX 78216

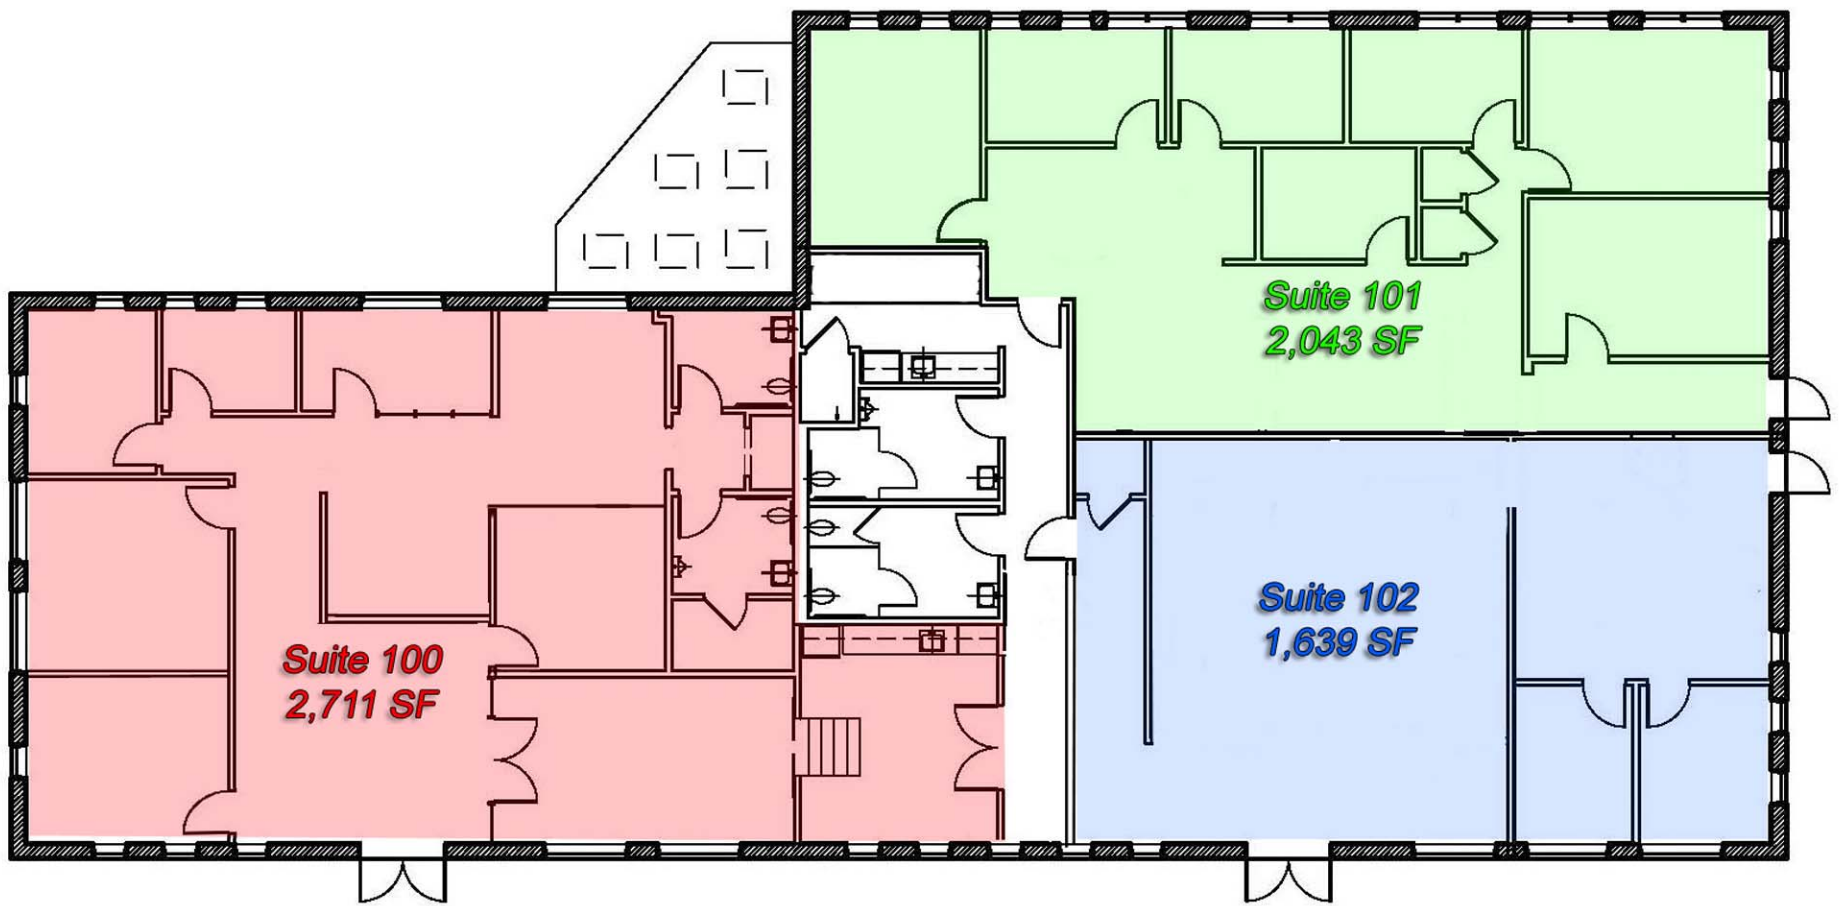

1

FLOOR PLAN: WALKER 1

SCALE: 1/16" = 1'-0"



The information contained herein is furnished by sources deemed reliable, but is subject to verification by purchaser or tenant. 4M Realty Company assumes no responsibility and makes no guarantees, warranties or representations as to the completeness or accuracy thereof. The offering is made subject to errors, omissions, changes of price or condition, prior sale or lease, or withdrawal without notice.

4mrealty.com