

FOR LEASE

210.342.4242


14402 BLANCO RD., SAN ANTONIO, TX 78216



1,441 to 4,000 Rentable SF

Building Amenities

- Quiet Setting
- Nice Office Finish
- High Ceilings
- Base Rent \$16.50 per SF
- Plus \$7.70 per SF NNN

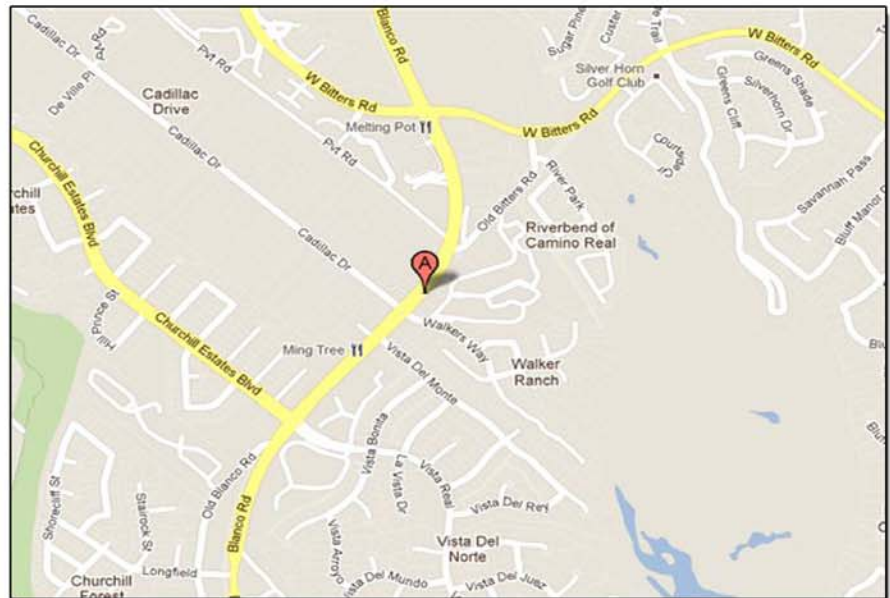


For more Information
please contact:
SANDI LEONE
sandi@4mrealty.com



4M Realty
COMPANY

4mrealty.com


The information contained herein is furnished by sources deemed reliable, but is subject to verification by purchaser or tenant. 4M Realty Company assumes no responsibility and makes no guarantees, warranties or representations as to the completeness or accuracy thereof. The offering is made subject to errors, omissions, changes of price or condition, prior sale or lease, or withdrawal without notice.

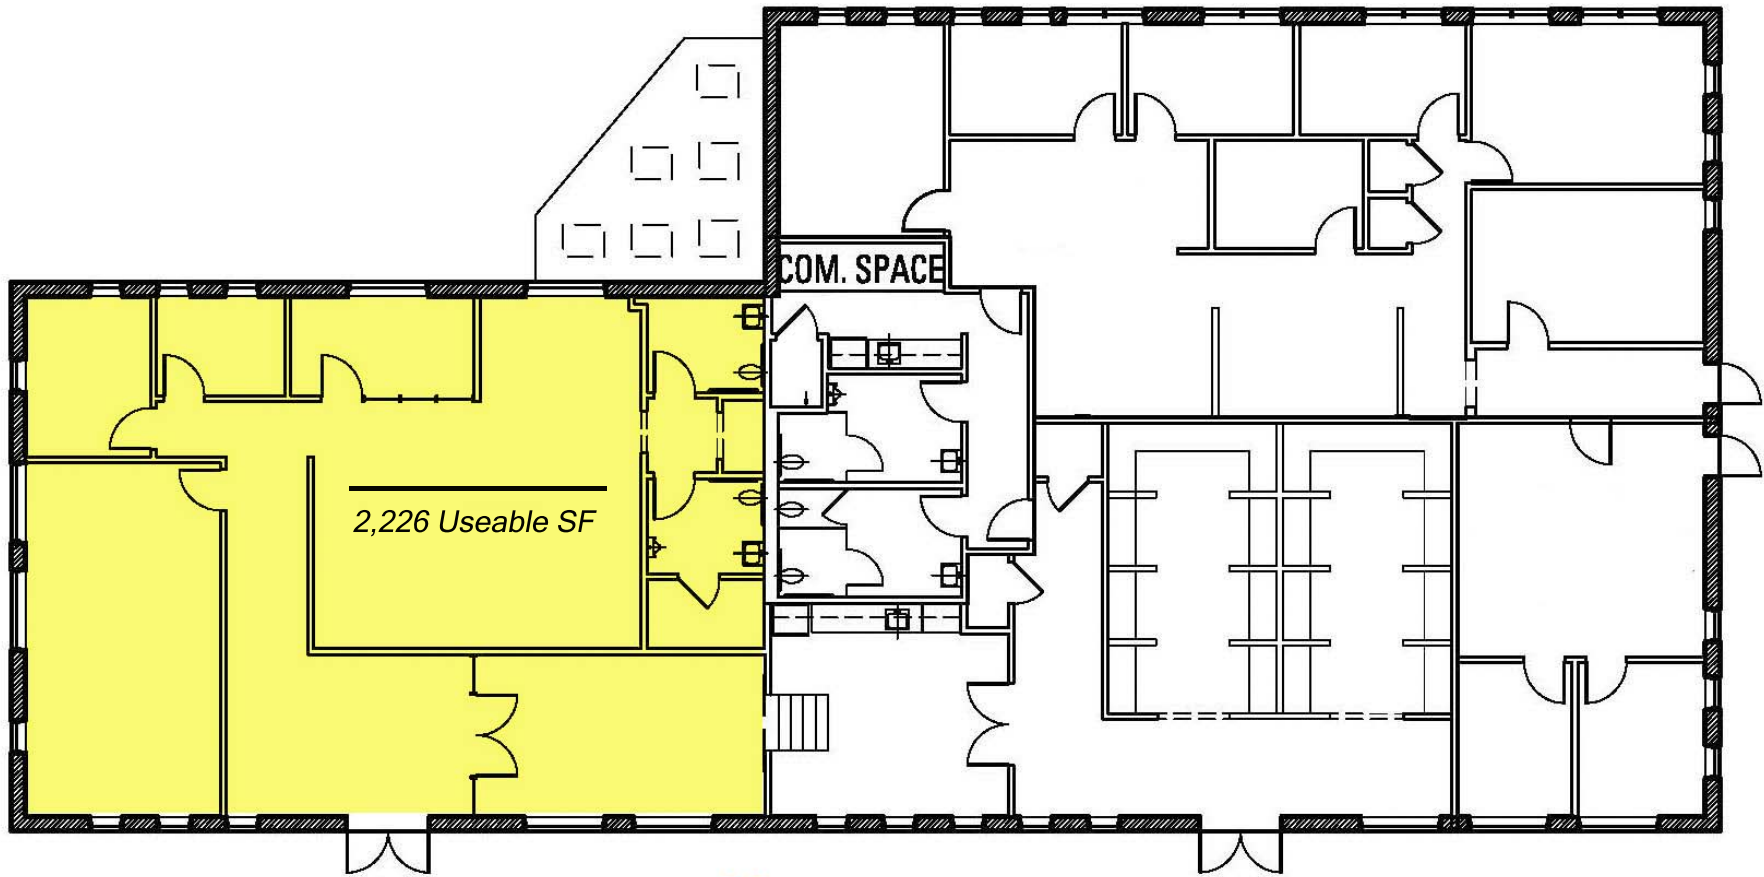

Sandi Leone
 210.342.4242
 sandi@4mrealty.com

1 FLOOR PLAN: WALKER 1
 SCALE: 1/16" = 1'-0"

WALKER 1	
DATE: JULY 17, 2012	
POTEET ARCHITECTS	PAGE 1 OF 1

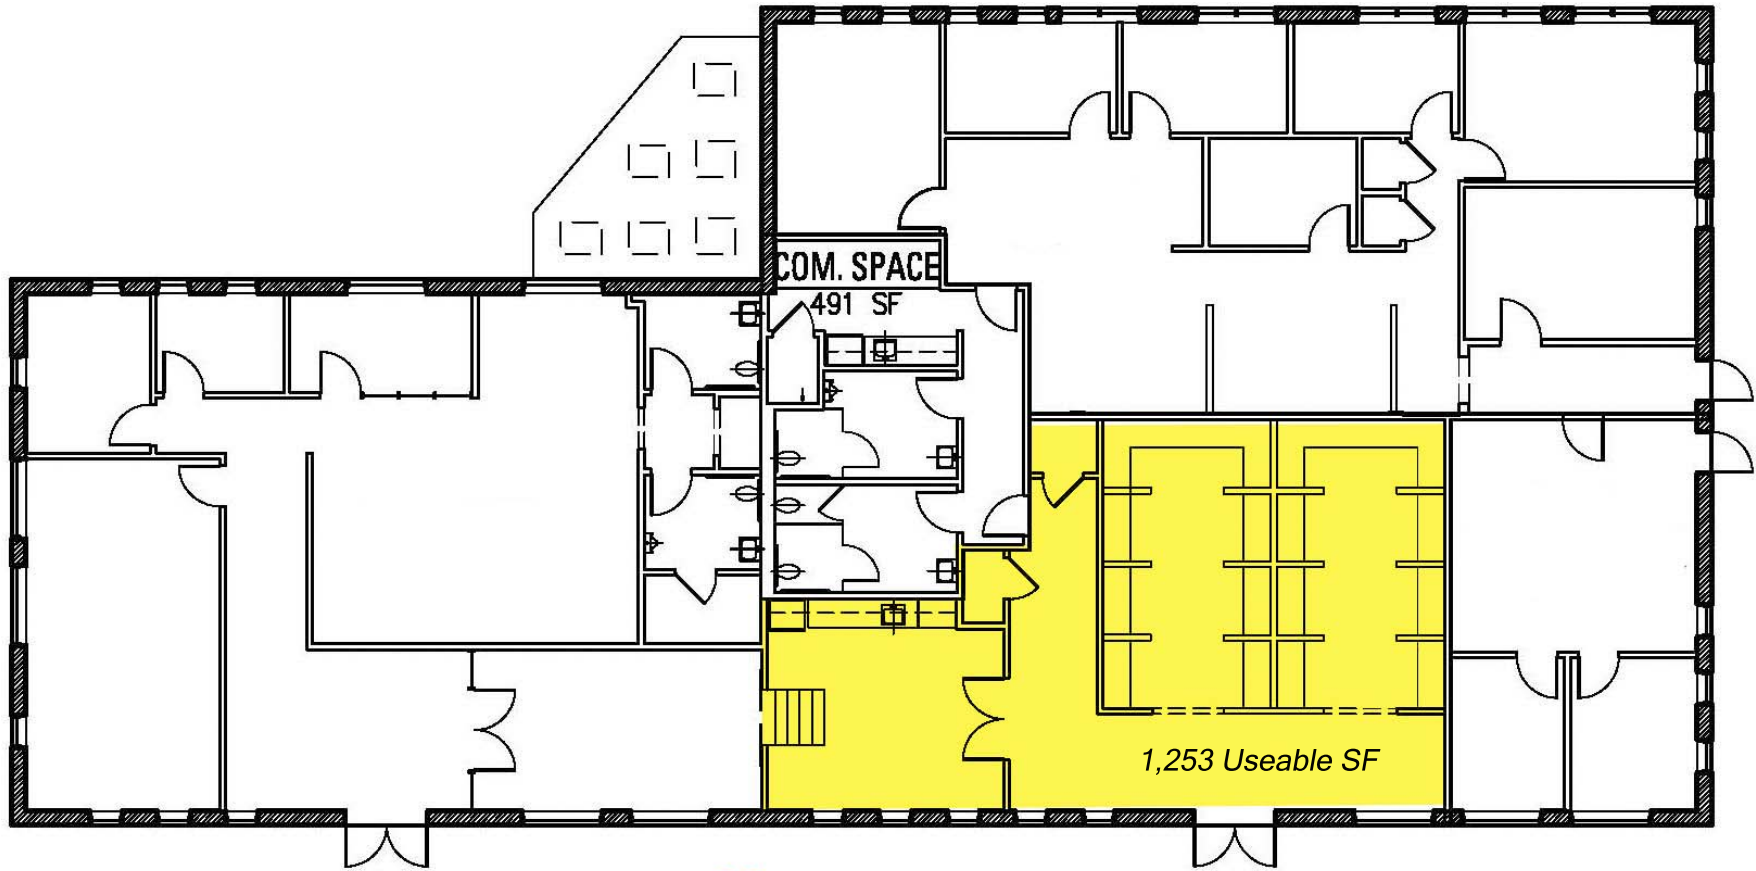

Sandi Leone
 210.342.4242
 sandi@4mrealty.com

1 FLOOR PLAN: WALKER 1
 SCALE: 1/16" = 1'-0"

WALKER 1	
DATE: JULY 17, 2012	
POTEET ARCHITECTS	
PAGE 1 OF 1	