



4M Realty Company •(210) 342-4242
8207 Callaghan Rd Suite 400 San Antonio, TX 78230 Fax: (210) 696-6000
www.4mrealty.com

.863 OF AN ACRE - SIGMA ROAD

Location: Sigma Road between Loop 1604 and Sonterra Blvd.

Size: .863 of an acre - 37,609 SF

Frontage: 210' on Sigma Road

Zoning: C-2 ERZD

Utilities:

Electric: City Public Service

Gas: City Public Service

Water: San Antonio Water System

Sewer: San Antonio Water System

Existing Site Plan: See attached - the proposed building measures about 6,700 square feet. Per the existing striped parking and proposed per the plan, this equates to a parking ratio of almost 6 spaces per 1,000 square feet. There is detention capacity that can be accessed from the adjacent property. The property will need to be separately platted.

Sales Price: \$600,000 (\$16 psf)



An affiliate of 4M Properties, Inc.

Development • Sales • Leasing • Property Management • Construction

The information contained herein is furnished by sources deemed reliable, but is subject to verification by purchaser or tenant. 4M Realty Company assumes no responsibility and makes no guarantees, warranties or representations as to the completeness or accuracy thereof. The offering is made subject to errors, omissions, changes of price or condition, prior sale or lease, or withdrawal without notice.



CONCORD
PARK ONE

SITE

DERMATOLOGY
ASSOCIATES


DRURY
SUITES


Microsoft
Virtual Earth™

Latitude 29.6119 N
Longitude 98.4829 W
Altitude 956 feet

30 yds


© 2008 Microsoft Corporation © 2008 NAVTEQ
© AND Image courtesy of USGS

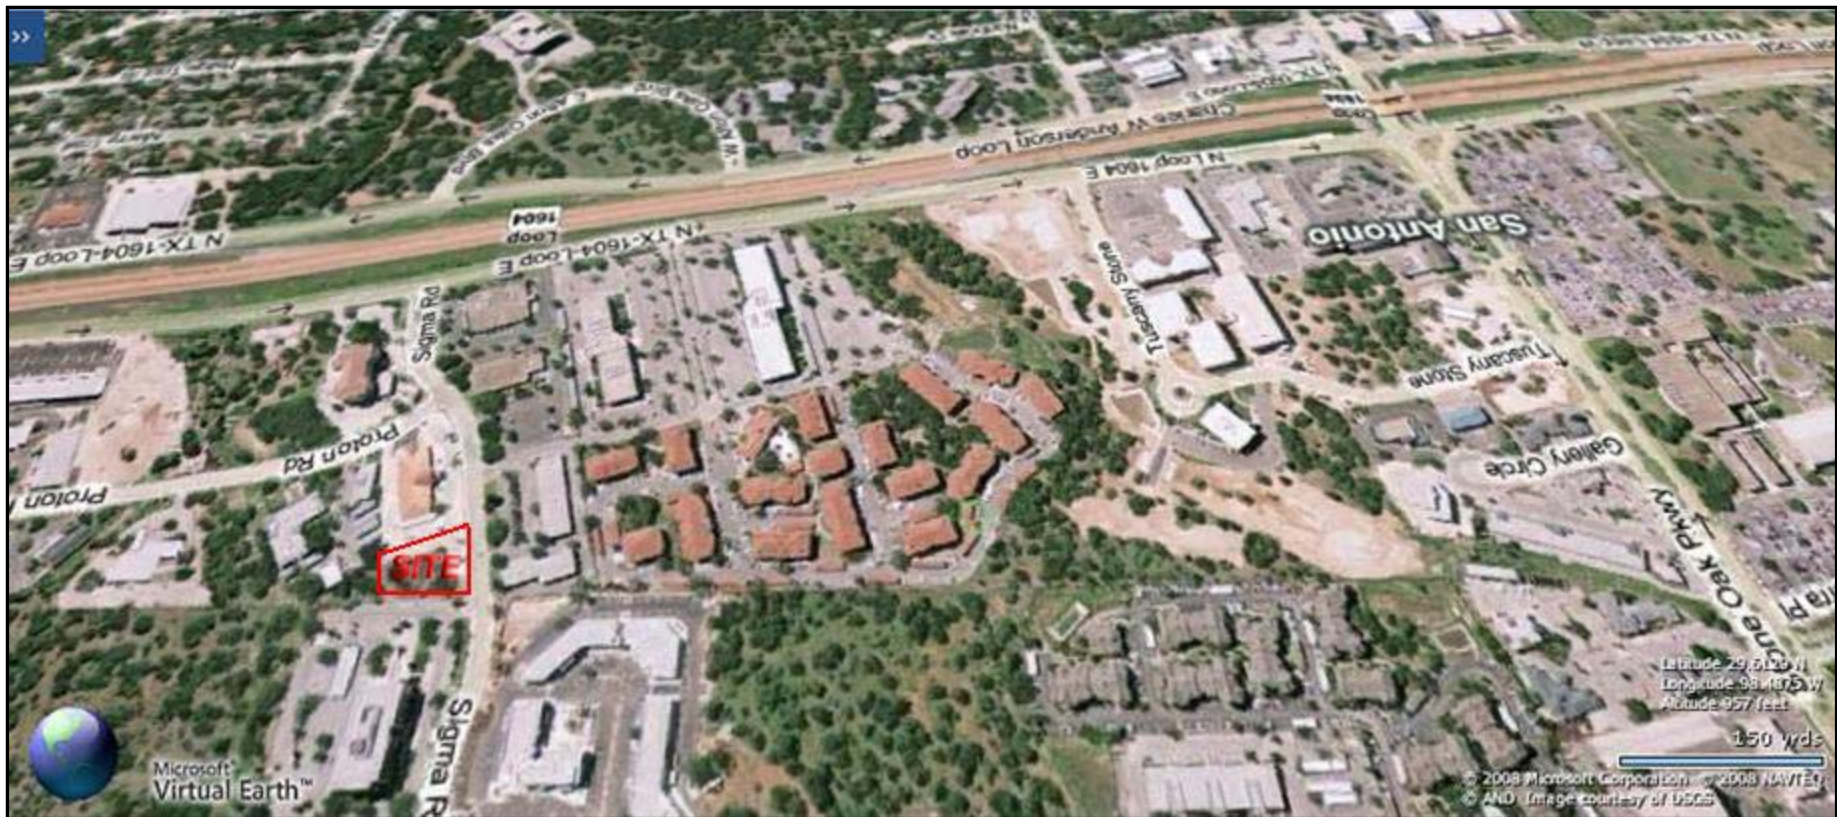

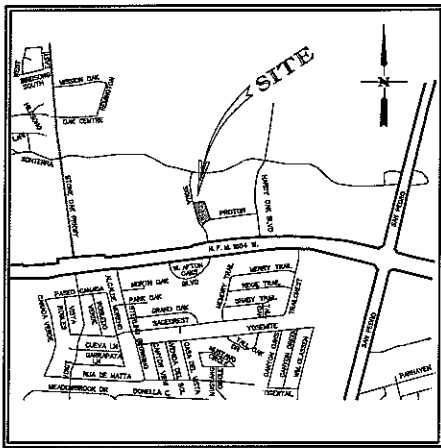


SCALE: 1" = 40'

LOCATION MAP
NOT TO SCALE

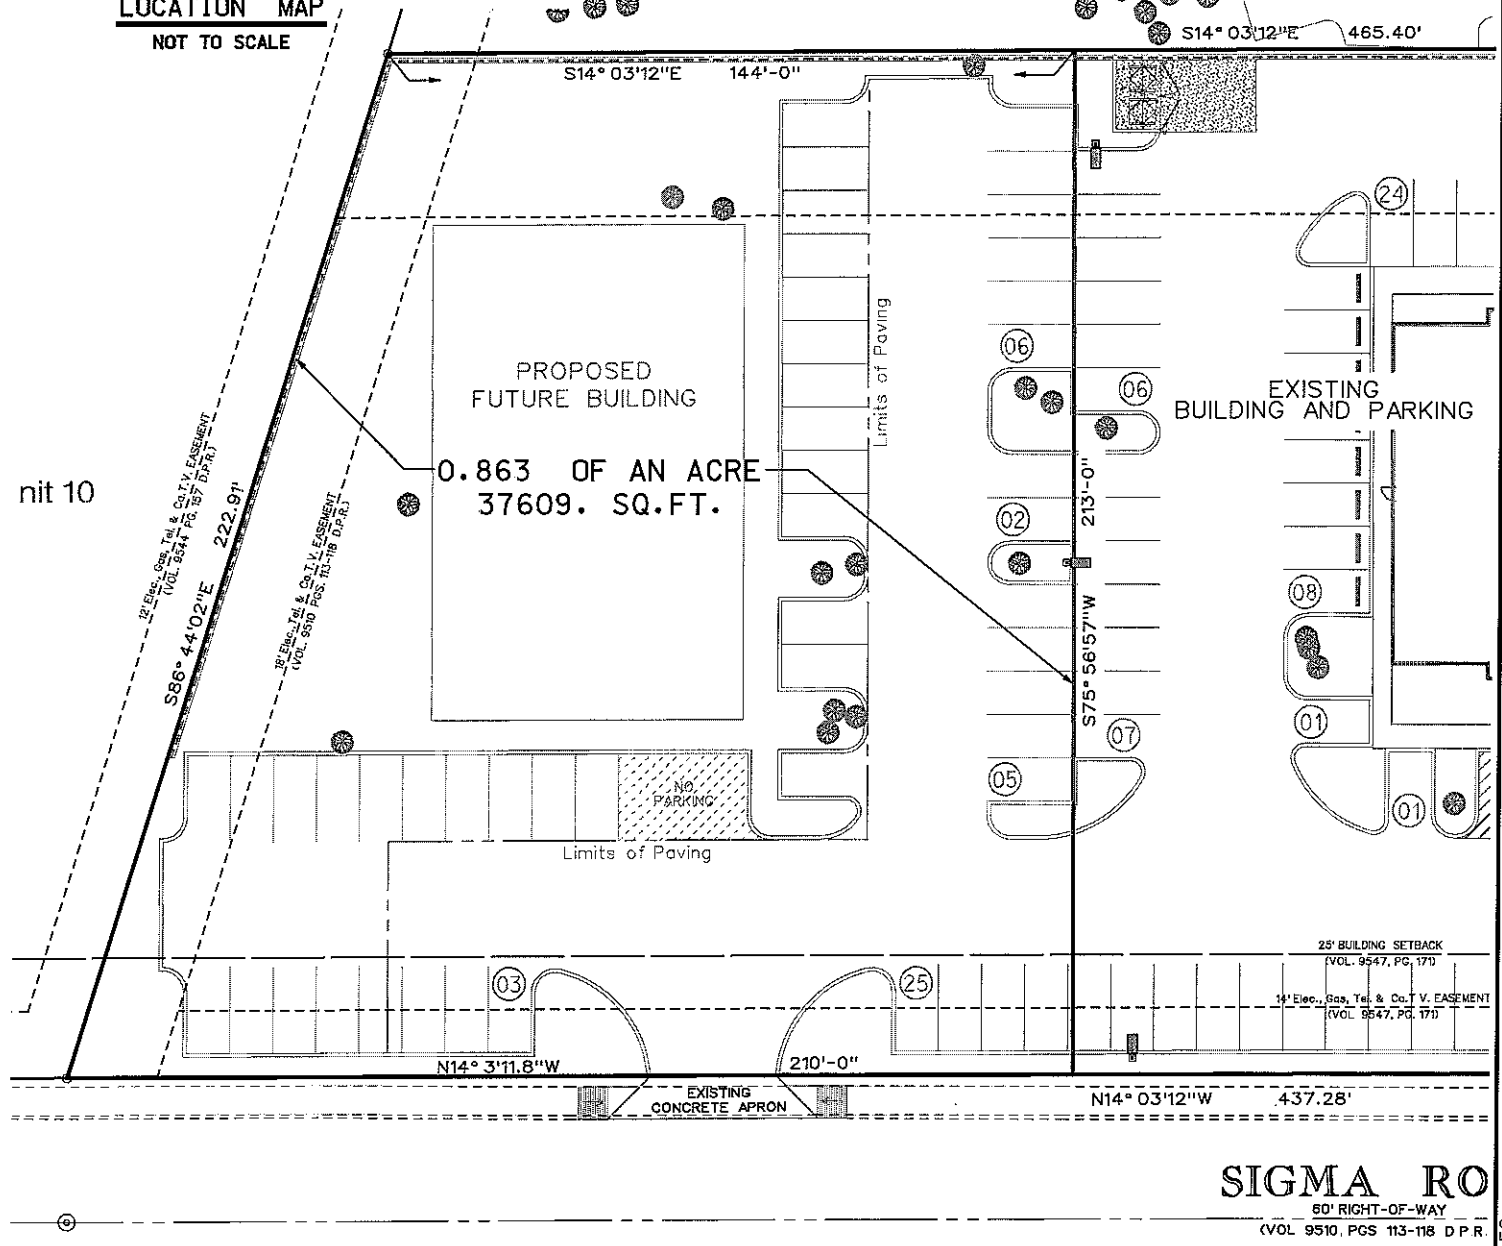

SIGMA RO
60' RIGHT-OF-WAY
(VOL. 9510, PGS. 113-118 D.P.R.)

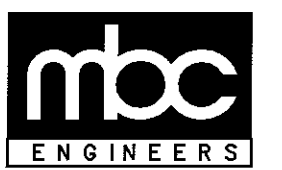


DERMATOLOGY ASSOCIATES
SAN ANTONIO, TEXAS
SITE EXHIBIT

PLAT ID#	_____
A/P#	_____
DESIGN	_____
DRAWN	FGG
CHECKED	_____
DATE	04-30-08
JOB NO.	29115-1377
SHT.	1 of 1

1035 Central Parkway North
San Antonio, Texas 78232
(210) 545-1122
FAX (210) 545-9302


P:\1377\29115-Proton Bus Park\Design\Exhibit\9115ex1 future pad.dgn 4:04:25 PM 4/30/2008 F Gomez

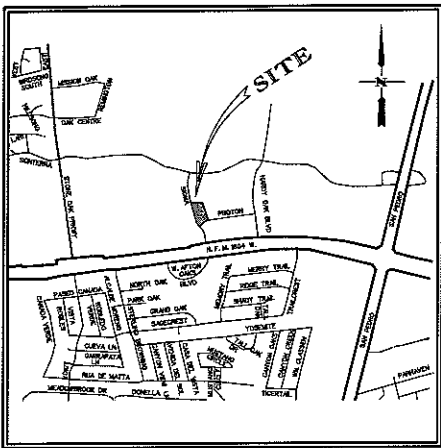

LOCATION MAP
NOT TO SCALE



SCALE: 1" = 40'

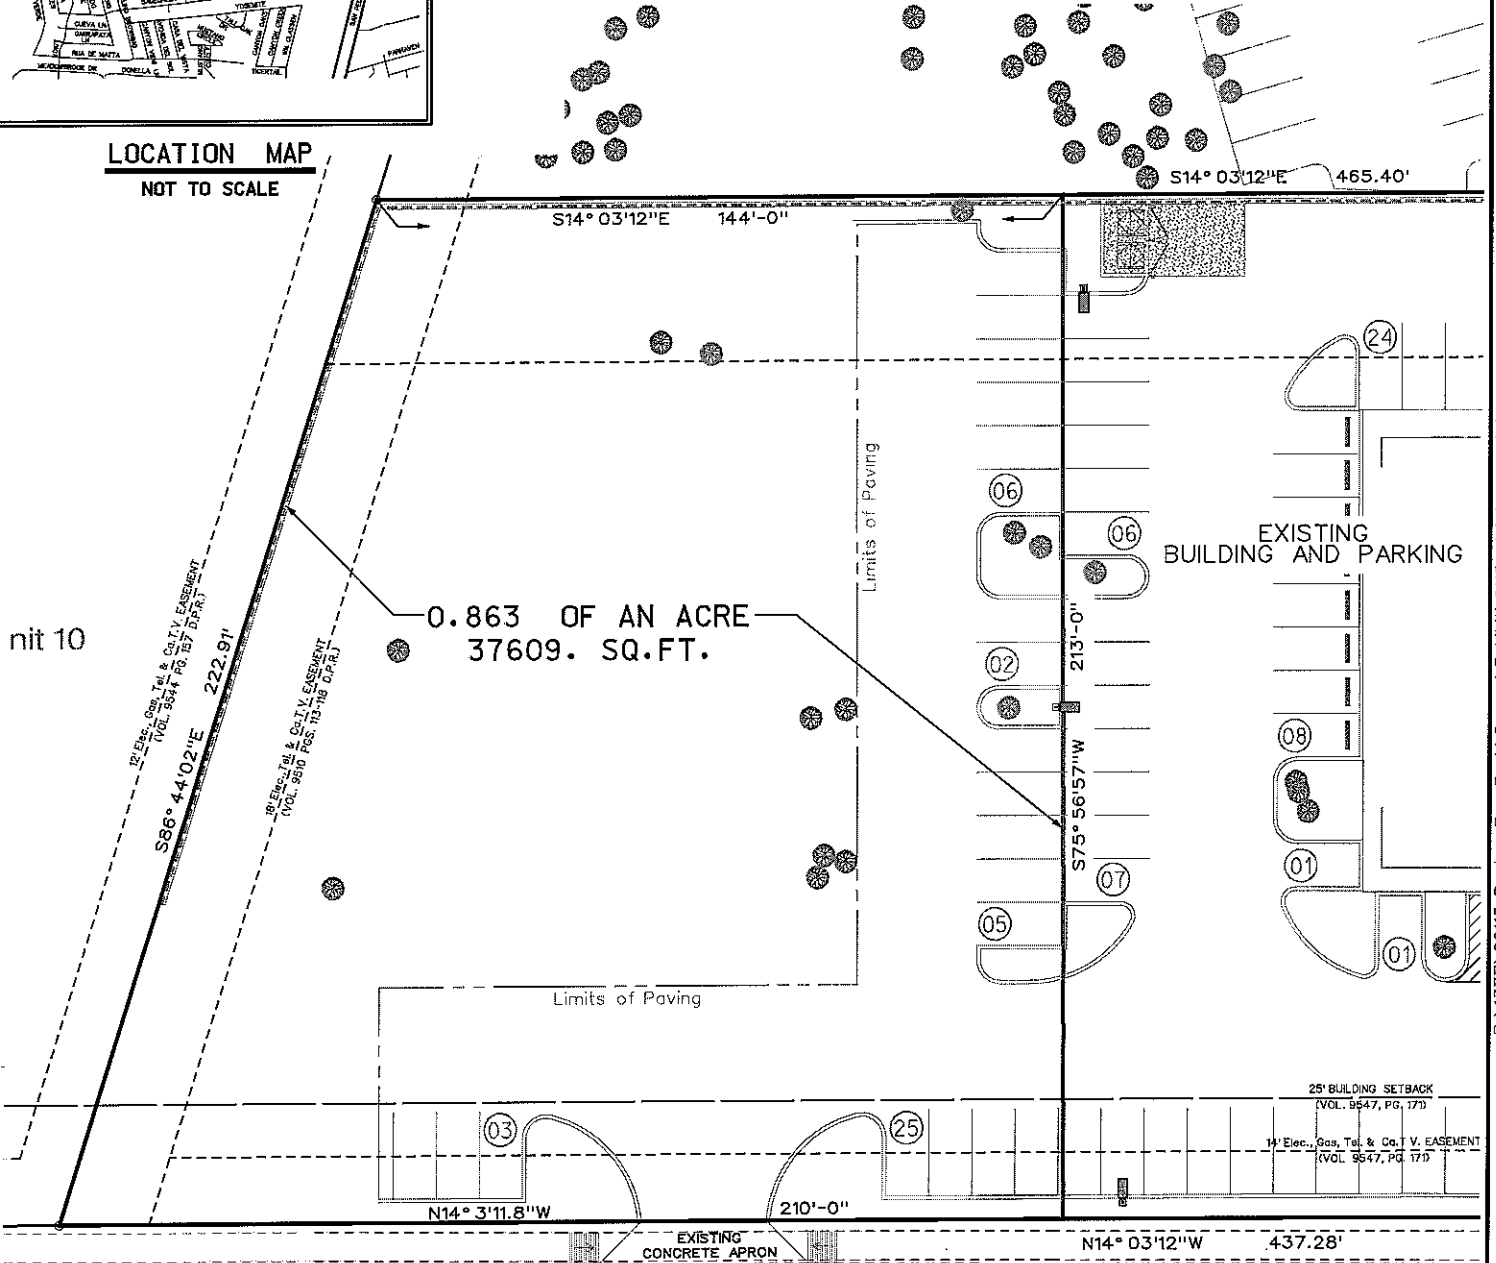

SIGMA RO
60' RIGHT-OF-WAY
(VOL. 9510, PGS. 113-118 D P R)




1035 Central Parkway North
San Antonio, Texas 78232
(210) 545-1122
FAX (210) 545-9302

DERMATOLOGY ASSOCIATES
SAN ANTONIO, TEXAS
SITE EXHIBIT

PLAT ID#	_____
A/P#	_____
DESIGN	_____
DRAWN	FGG
CHECKED	_____
DATE	04-30-08
JOB NO	29115-1377
SHT.	1 of 1

Sigma Road

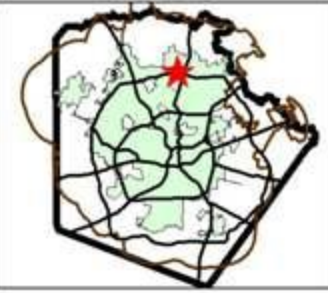

Legend

- Parcels
- Lakes
- Military Bases
- San Antonio City Limits
- Incorporated Towns
- Bexar County
- Bexar Streets
- Parcel Addresses
- Zoning
 - B2NA
 - C1
 - C2
 - C2NA
 - C3
 - C3NA
 - C3R
 - D
 - I1
 - I2
 - L
 - MF25
 - MF33
 - MF40
 - NC
 - NP-10
 - NP-15
 - NP-8
 - O1
 - O2
 - OCL
 - R20
 - R4
 - R5
 - R6

Scale: 1:4,699



Map center: 2132748, 13770669

This map is a user generated static output from an Internet mapping site and is for general reference only. Data layers that appear on this map may or may not be accurate, current, or otherwise reliable. THIS MAP IS NOT TO BE USED FOR NAVIGATION.



4M Realty Company

8207 Callaghan Rd., Suite 400

San Antonio, TX 78230

Phone: (210) 342-4242 * Fax: (210) 696-6000

Texas law requires all real estate licensees to give the following information about brokerage services to prospective buyers, tenants, sellers and landlords.

Before working with a real estate broker, you should know that the duties of a broker depend on whom the broker represents. If you are a prospective seller or landlord (owner) or a prospective buyer or tenant (buyer), you should know the broker who lists the property for sale or lease is the owner's agent. A broker who acts as a subagent represents the owner in cooperation with the listing broker. A broker who acts as a buyer's agent represents the buyer. A broker may act as an intermediary between the parties if the parties consent in writing. A broker can assist you in locating a property, preparing a contract or lease, or obtaining financing without representing you. A broker is obligated by law to treat you honestly.

IF THE BROKER REPRESENTS THE OWNER:

The broker becomes the owner's agent by entering into an agreement with the owner, usually through a written listing agreement, or by agreeing to act as a subagent by accepting an offer of subagency from the listing broker. A subagent may work in a different real estate office. A listing broker or subagent can assist the buyer but does not represent the buyer and must place the interests of the owner first. The buyer should not tell the owner's agent anything the buyer would not want the owner to know because an owner's agent must disclose to the owner any material information known to the agent.

IF THE BROKER REPRESENTS THE BUYER:

The broker becomes the buyer's agent by entering into an agreement to represent the buyer, usually through a written buyer representation agreement. A buyer's agent can assist the owner but does not represent the owner and must place the interests of the buyer first. The owner should not tell a buyer's agent anything the owner would not want the buyer to know because a buyer's agent must disclose to the buyer any material information known to the agent.

IF THE BROKER ACTS AS AN INTERMEDIARY:

A broker may act as an intermediary between the parties if the broker complies with The Texas Real Estate License Act.

The broker must obtain the written consent of each party to the transaction to act as an intermediary. The written consent must state who will pay the broker and, in conspicuous bold or underlined print, set forth the broker's obligations as an intermediary. The broker is required to treat each party honestly and fairly and to comply with The Texas Real Estate License Act. A broker who acts as an intermediary in a transaction:

- (1) shall treat all parties honestly;
- (2) may not disclose that the owner will accept a price less than the asking price unless authorized in writing to do so by the owner;
- (3) may not disclose that the buyer will pay a price greater than the price submitted in a written offer unless authorized in writing to do so by the buyer; and
- (4) may not disclose any confidential information or any information that a party specifically instructs the broker in writing not to disclose unless authorized in writing to disclose the information or required to do so by The Texas Real Estate License Act or a court order or if the information materially relates to the condition of the property.

With the parties' consent, a broker acting as an intermediary between the parties may appoint a person who is licensed under The Texas Real Estate License Act and associated with the broker to communicate with and carry out instructions of one party and another person who is licensed under that Act and associated with the broker to communicate with and carry out instructions of the other party.

If you choose to have a broker represent you,

you should enter into a written agreement with the broker that clearly establishes the broker's obligations and your obligations. The agreement should state how and by whom the broker will be paid. You have the right to choose the type of representation, if any, you wish to receive. Your payment of a fee to a broker does not necessarily establish that the broker represents you. If you have any questions regarding the duties and responsibilities of the broker, you should resolve those questions before proceeding.

**Sigma Road
San Antonio, TX**

Real Estate licensee asks that you acknowledge receipt of this information about brokerage services for the licensee's records.

Owner or Landlord

Date

Buyer or Tenant

Date

Texas Real Estate Brokers and Salesmen are licensed and regulated by the Texas Real Estate Commission (TREC). If you have a question or complaint regarding a real estate licensee, you should contact TREC at P.O. Box 12188, Austin, Texas 78711-2188 or 512-465-3960.